


A PROPOSED RESI. LAY-OUT PLOTTING SITE PLAN ON SITUATED AT SHUKLAGANJ TEH.& DISTT.-UNNAO,

TOTAL LAND AREA = 114742 SQ.FT. 12749.11 SQ.YARD
TOTAL ROAD AREA = 29863 SQ.FT. 3318.11 SQ.YARD
TOTAL PLOTTED AREA = 84879 SQ.FT. 9431.0 SQ.YARD

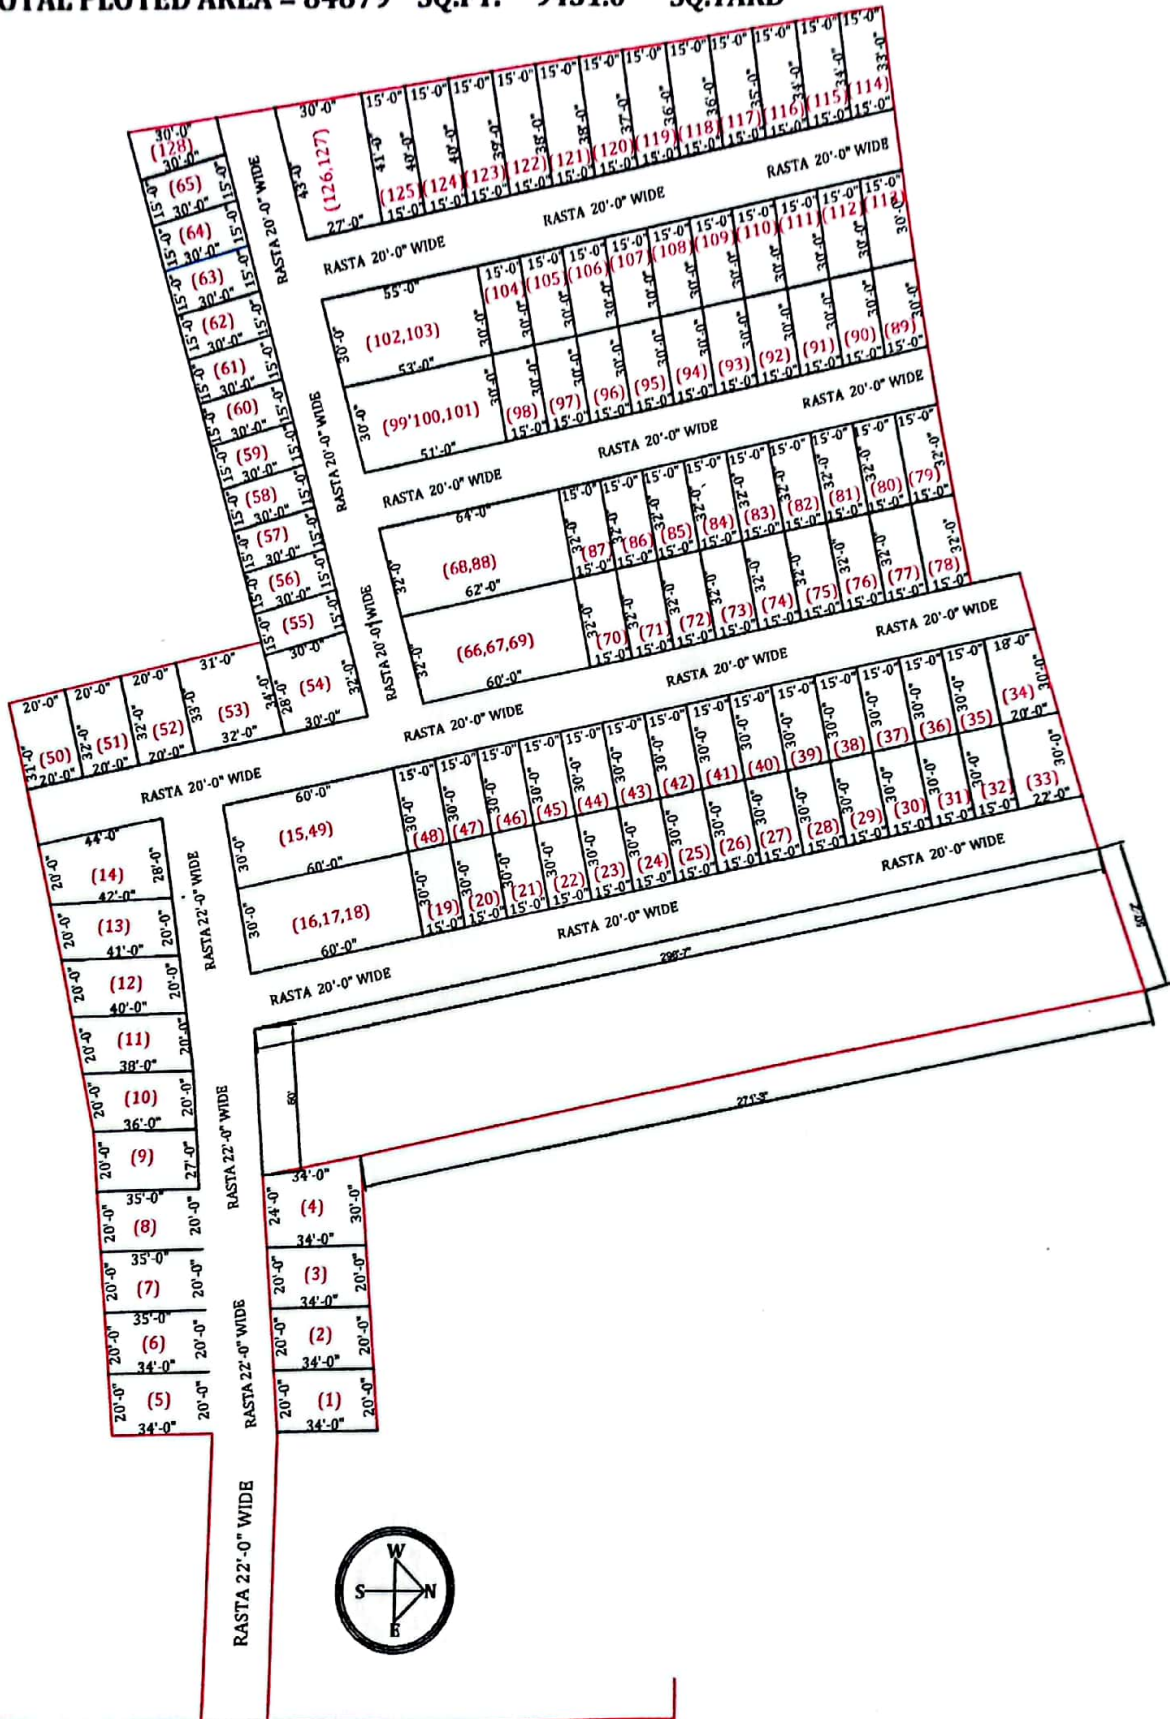

CHAMPA PURWA ROAD CHAMPA PURWA ROAD CHAMPA PURWA ROAD

LAY-OUT PLOTTING SITE PLAN